


# Kennebunk

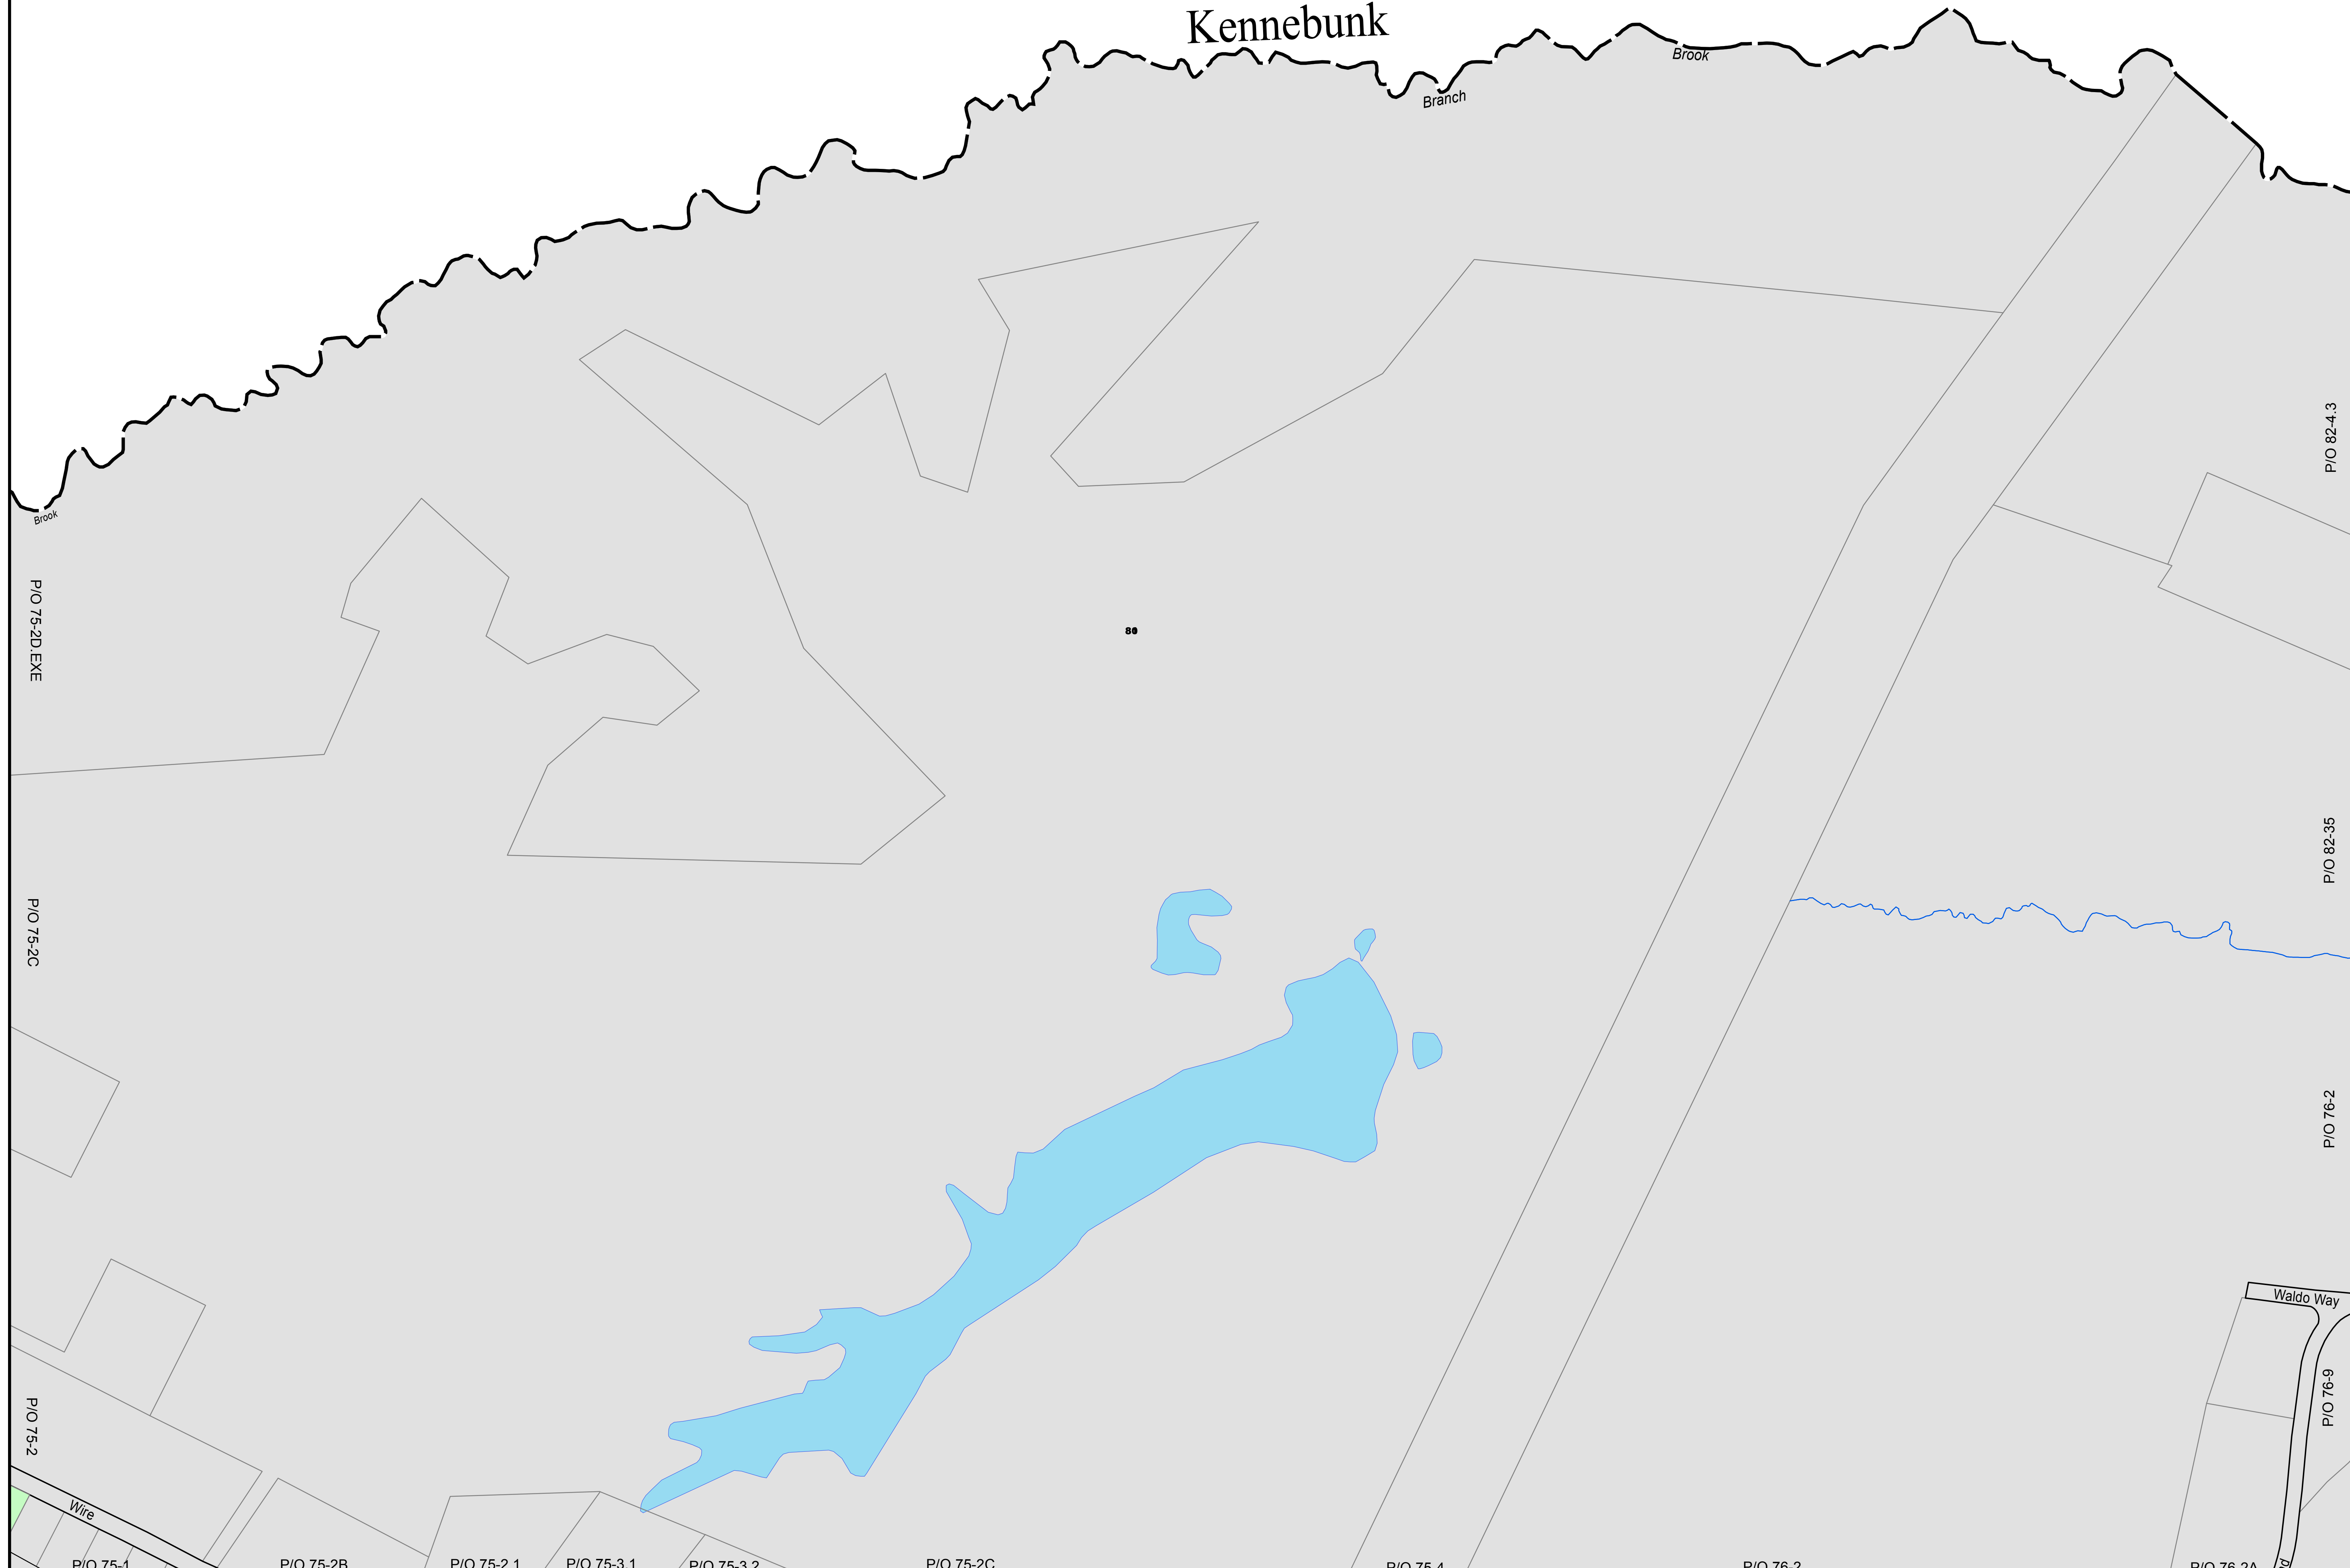

THIS MAP IS FOR ASSESSMENT PURPOSES. IT IS NOT VALID FOR LEGAL DESCRIPTION OR CONVEYANCE.

THE HORIZONTAL DATUM IS THE MAINE STATE PLANE COORDINATE SYSTEM, NAD 83.

ORIGINAL MAPPING BY WOODARD & CURRAN

REVISED & REPRINTED BY

Precision Mapping, Geospatial Solutions.

11 Pleasant Street, Littleton, NH 03561  
603.922.4540 - www.cai-tech.com

**LEGEND**

RECORD DIMENSION ..... 100'

SUBDIVISION LOT NO. ..... ②

WATER .....

RIGHT OF WAY/ACCESS .....

COMMON OWNERSHIP .....

BUILDING .....

SCALE: 1" = 200'

FEET 200 100 0 200 400 600

METERS 50 25 0 50 100 150

REVISED TO: APRIL 1, 2019

PROPERTY MAPS

## WELLS

YORK COUNTY  
MAINE

INDEX DIAGRAM

GN

MAP NO.

# 81