


Kennebunk

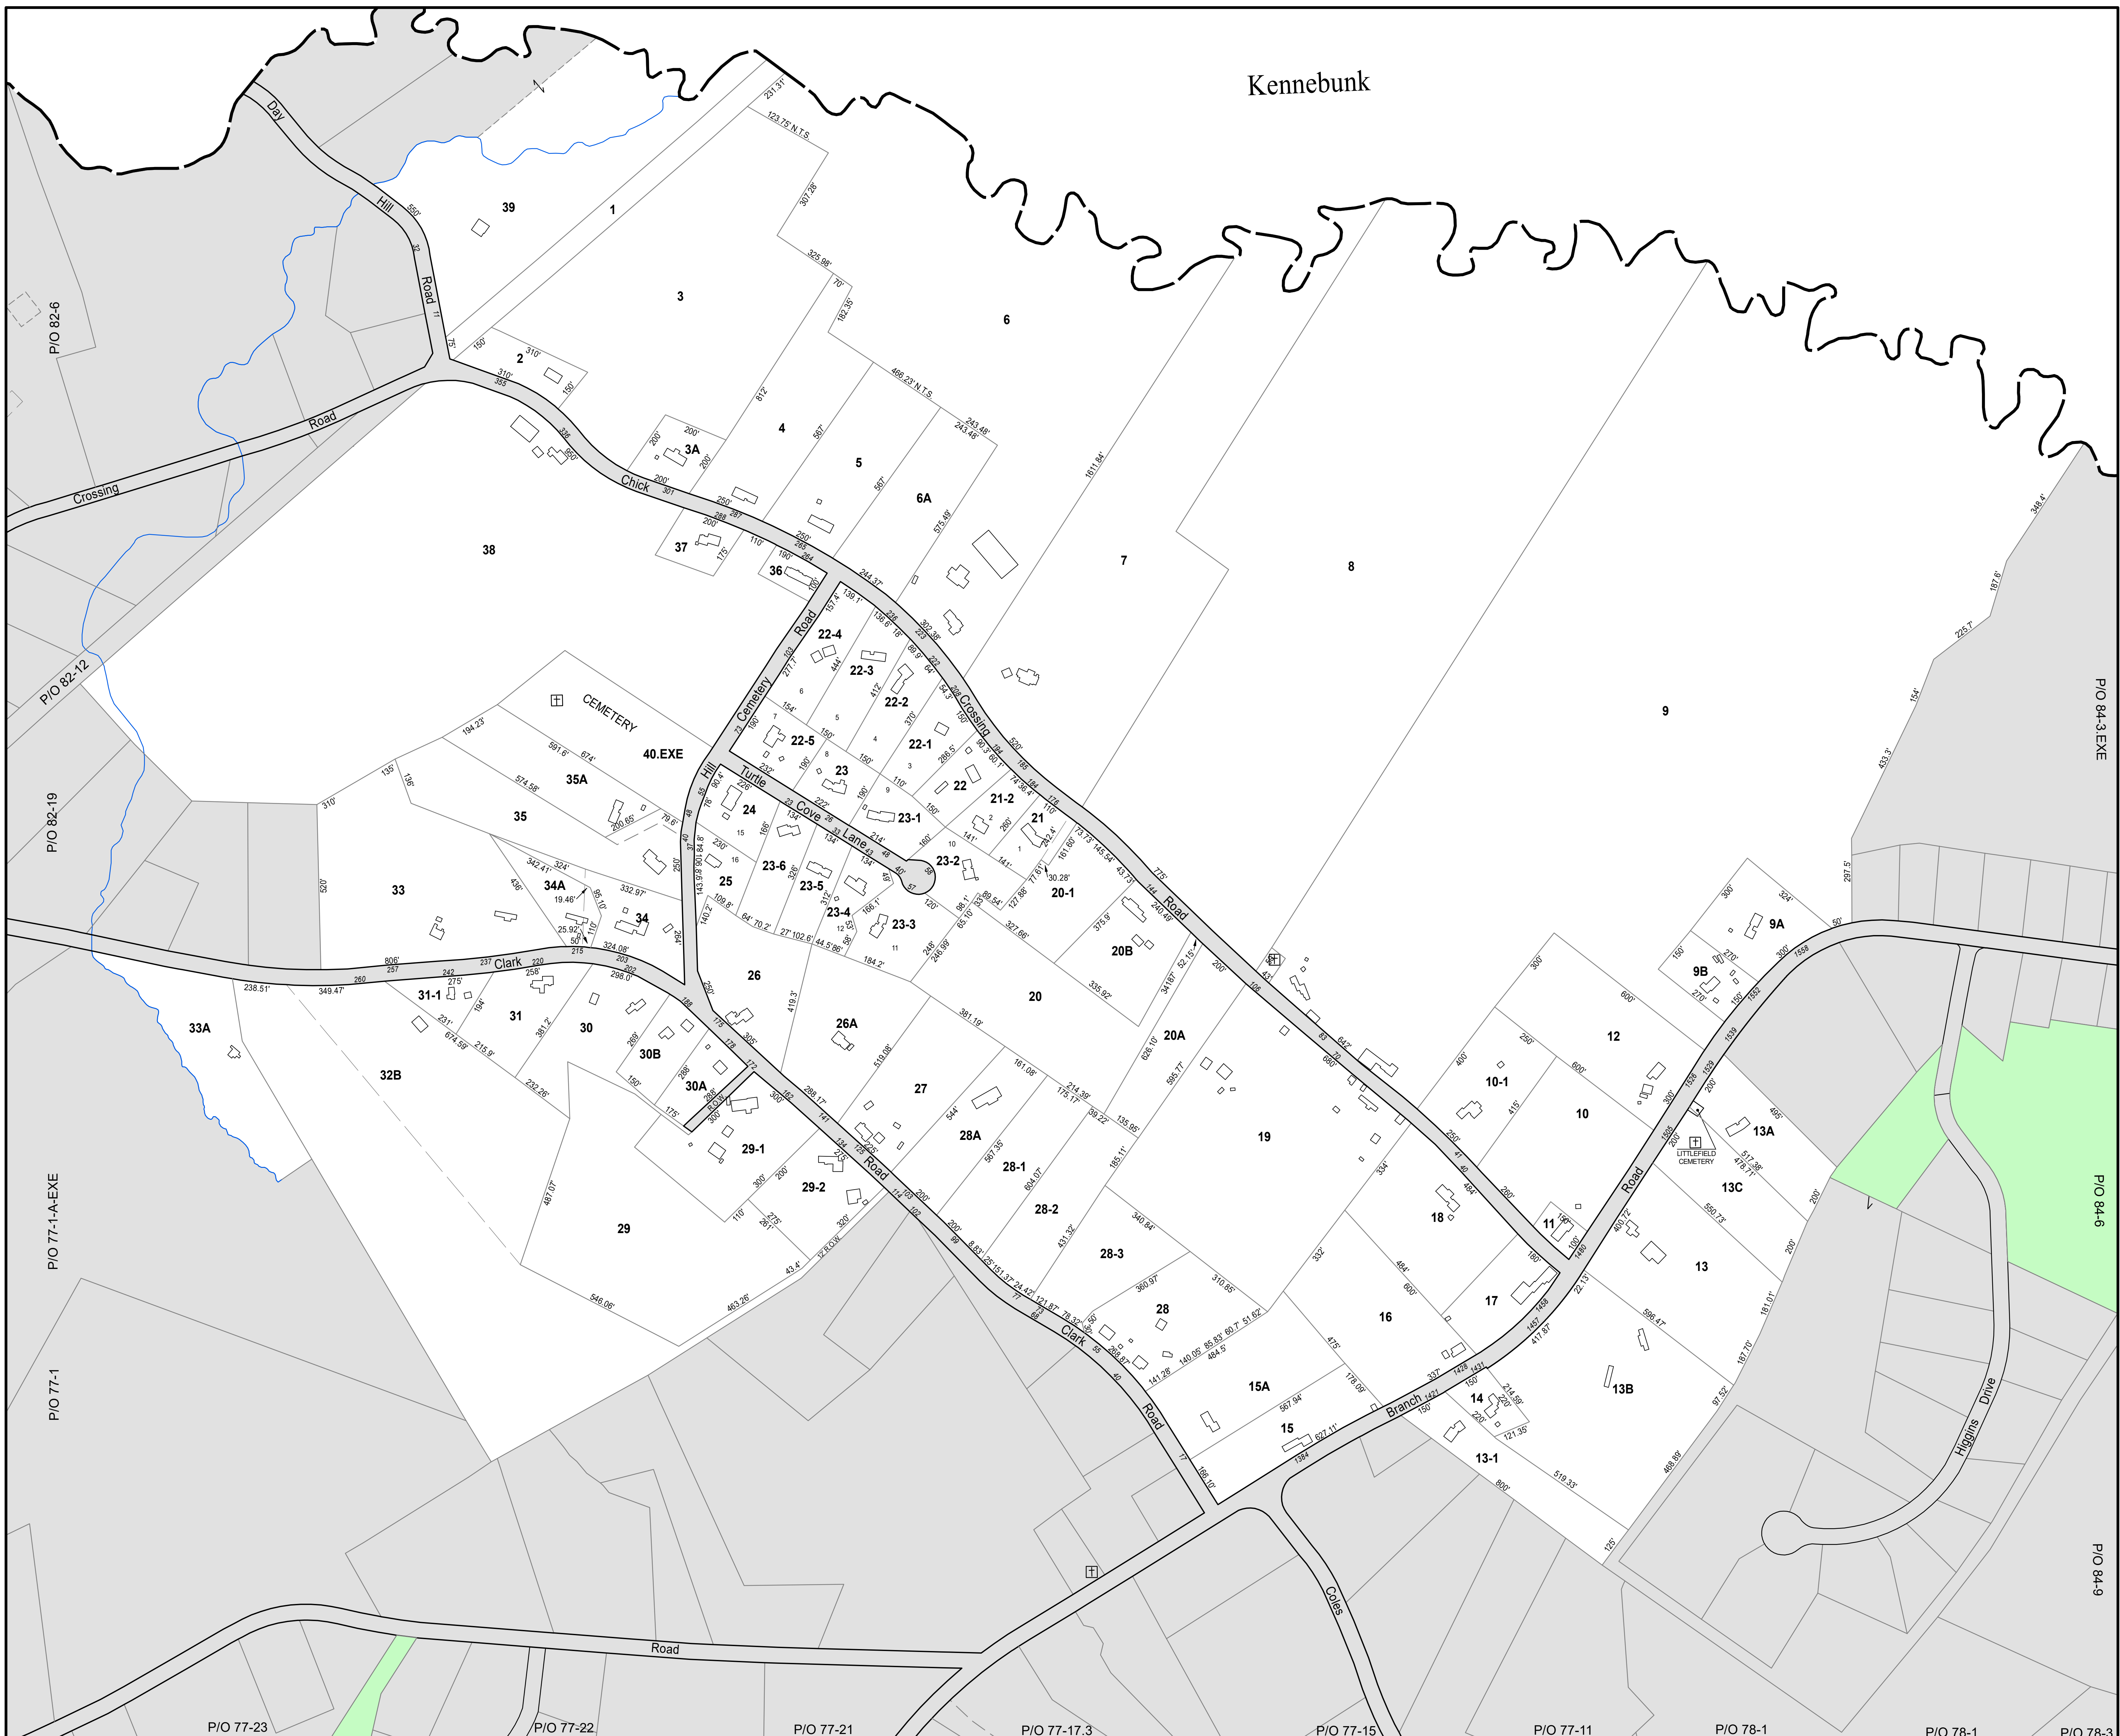

THIS MAP IS FOR ASSESSMENT PURPOSES. IT IS NOT VALID FOR LEGAL DESCRIPTION OR CONVEYANCE.  
THE HORIZONTAL DATUM IS THE MAINE STATE PLANE COORDINATE SYSTEM, NAD 83.  
ORIGINAL MAPPING BY WOODARD & CURRAN

REVISED & REPRINTED BY  
**CAI Technologies**  
Precision Mapping, Geospatial Solutions.  
11 Pleasant Street, Littleton, NH 03561  
800.922.4540 - www.cai-tech.com

**LEGEND**  
RECORD DIMENSION ..... 100'  
SUBDIVISION LOT NO. .... 2  
WATER .....

RIGHT OF WAY/ACCESS .....

COMMON OWNERSHIP .....

BUILDING .....

SCALE: 1" = 200'  
FEET 200 0 200 400 600  
METERS 50 25 0 50 100 150  
REVISED TO: APRIL 1, 2020

PROPERTY MAPS  
**WELLS**  
YORK COUNTY  
MAINE

INDEX DIAGRAM

MAP NO.  
**83**