


P/O 115-157.EXE

P/O 110-7.EXE

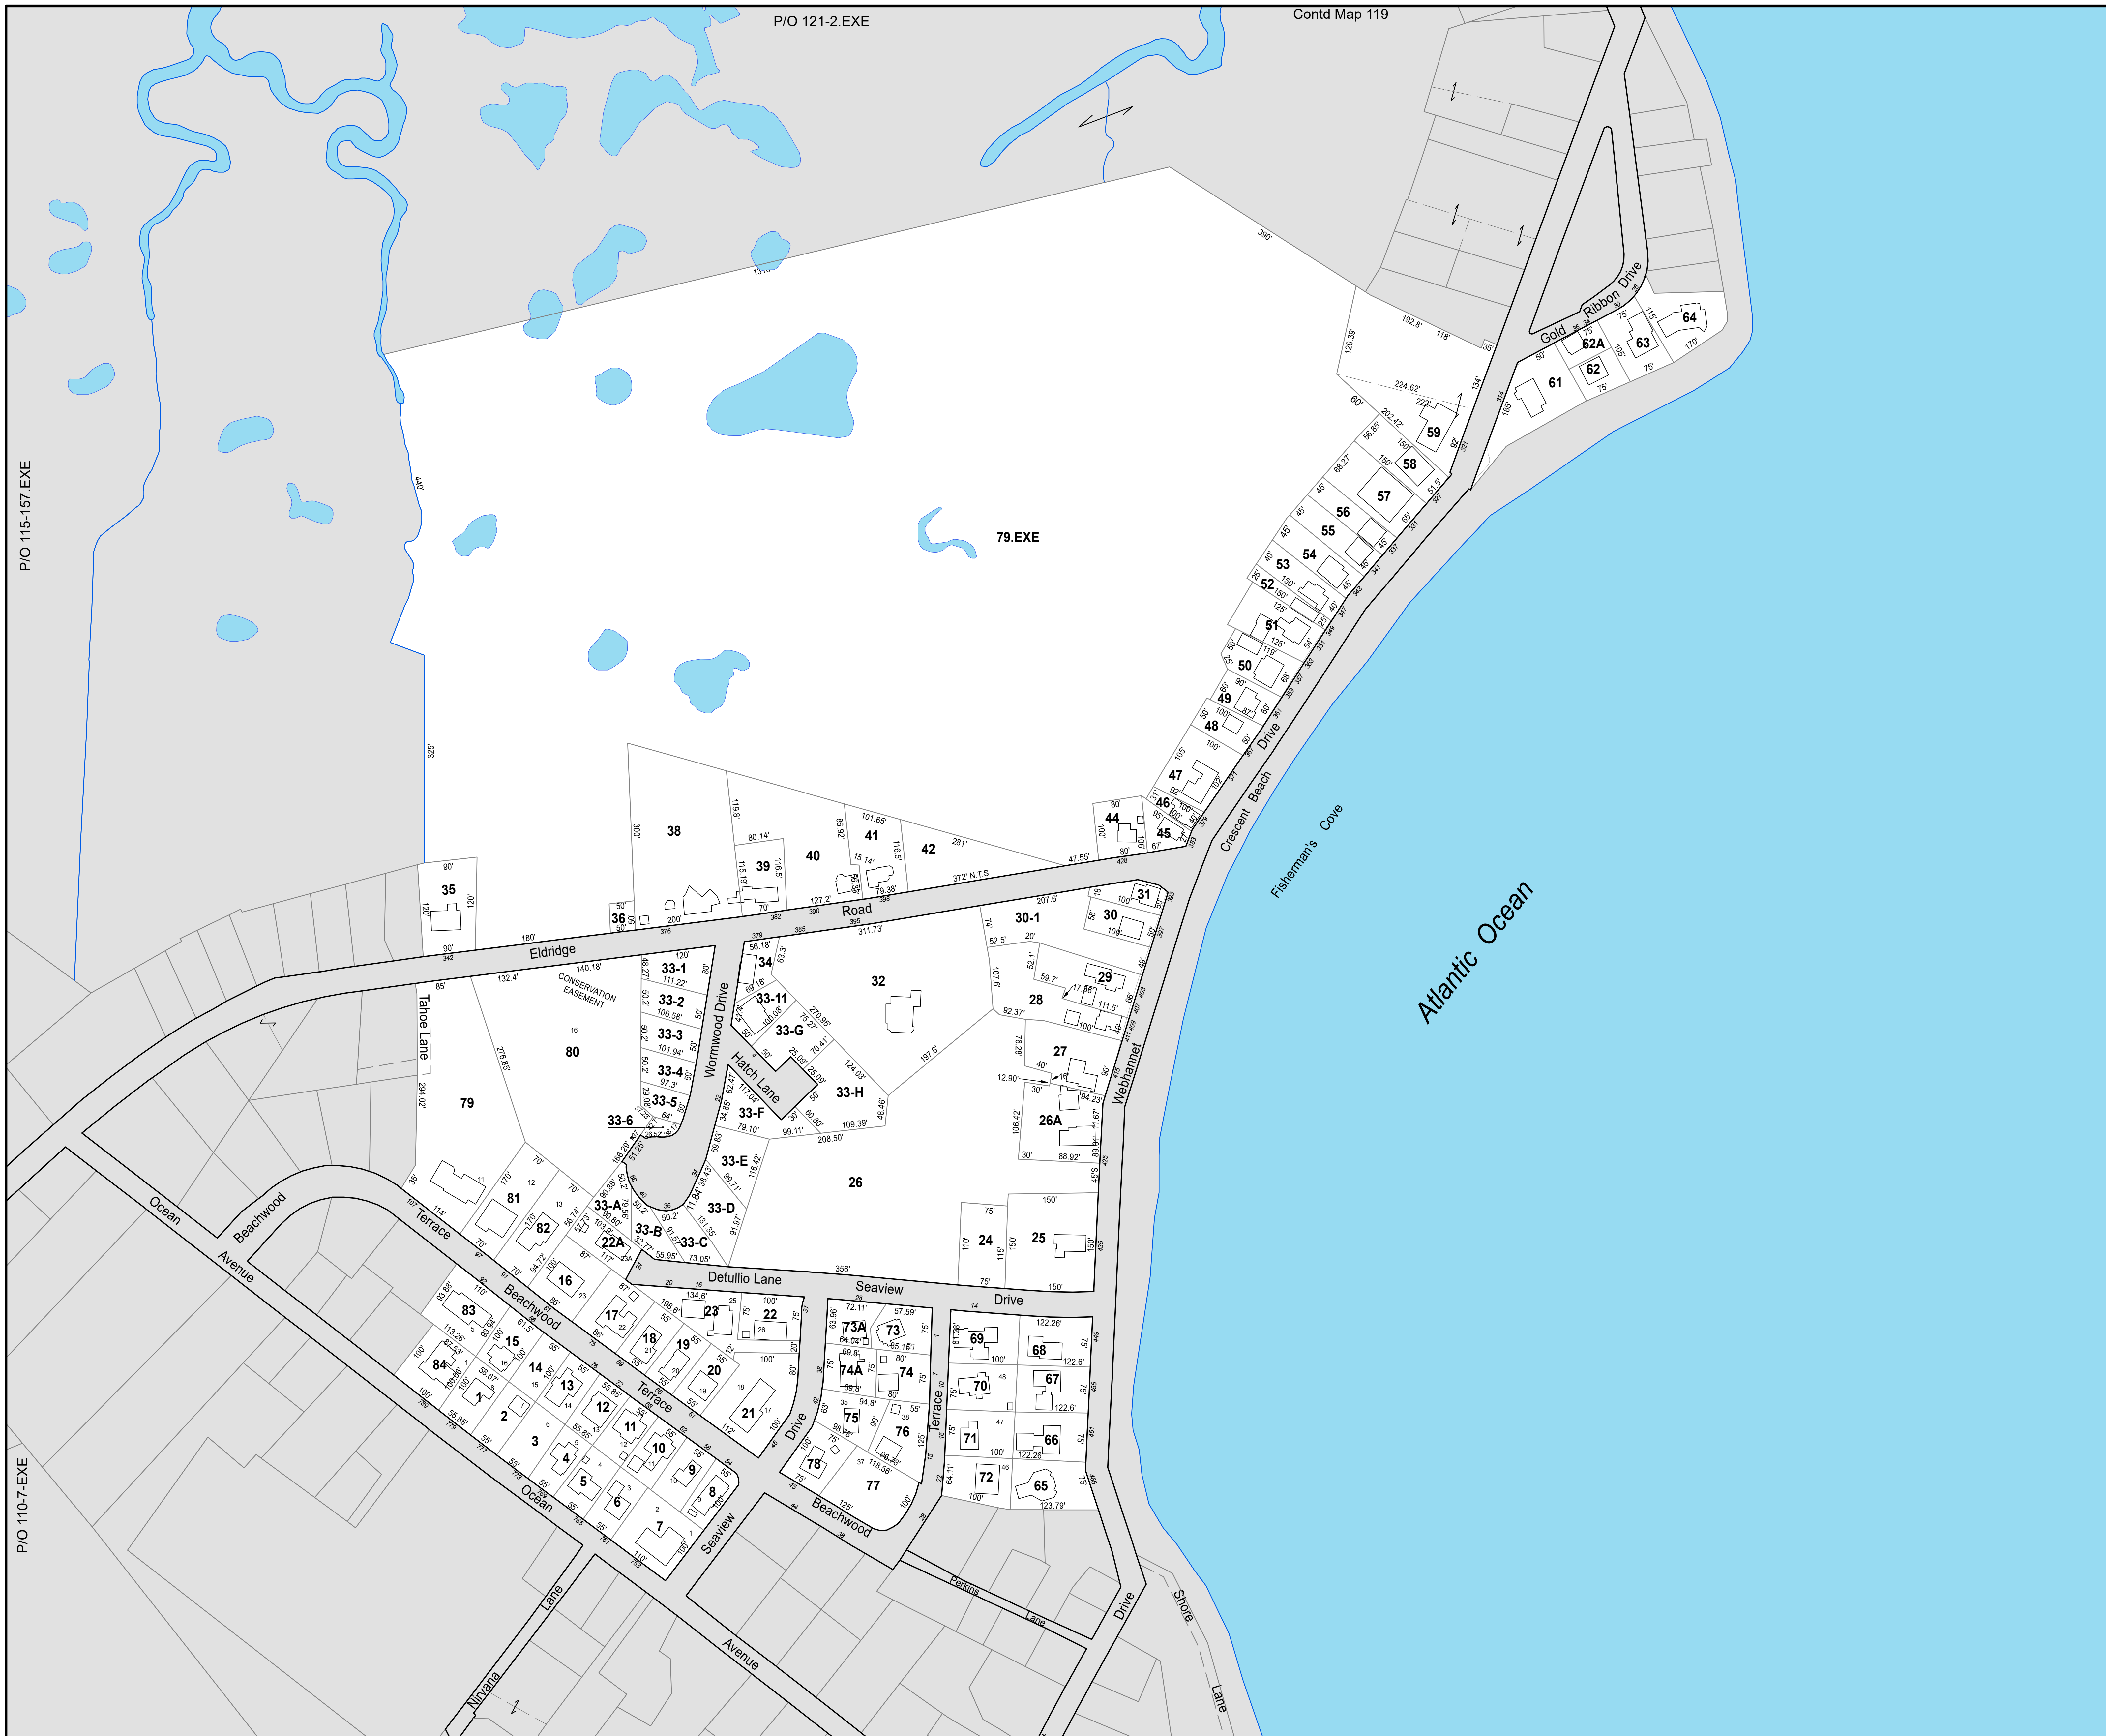

THIS MAP IS FOR ASSESSMENT PURPOSES. IT IS NOT VALID FOR LEGAL DESCRIPTION OR CONVEYANCE.

THE HORIZONTAL DATUM IS THE MAINE STATE PLANE COORDINATE SYSTEM, NAD 83.

ORIGINAL MAPPING BY WOODARD & CURRAN

REVISED & REPRINTED BY

11 Pleasant Street, Littleton, NH 03561
800.322.4540 - www.cai-tech.com

LEGEND

RECORD DIMENSION 2

SUBDIVISION LOT NO. 100

WATER

RIGHT OF WAY/ACCESS

COMMON OWNERSHIP

BUILDING OWNERSHIP

SCALE: 1" = 100'

REVISD TO: APRIL 1, 2020

PROPERTY MAPS

WELLS

YORK COUNTY
MAINE

INDEX DIAGRAM

MAP NO.

116