


P/O 115-157.EXE

P/O 110-7.EXE

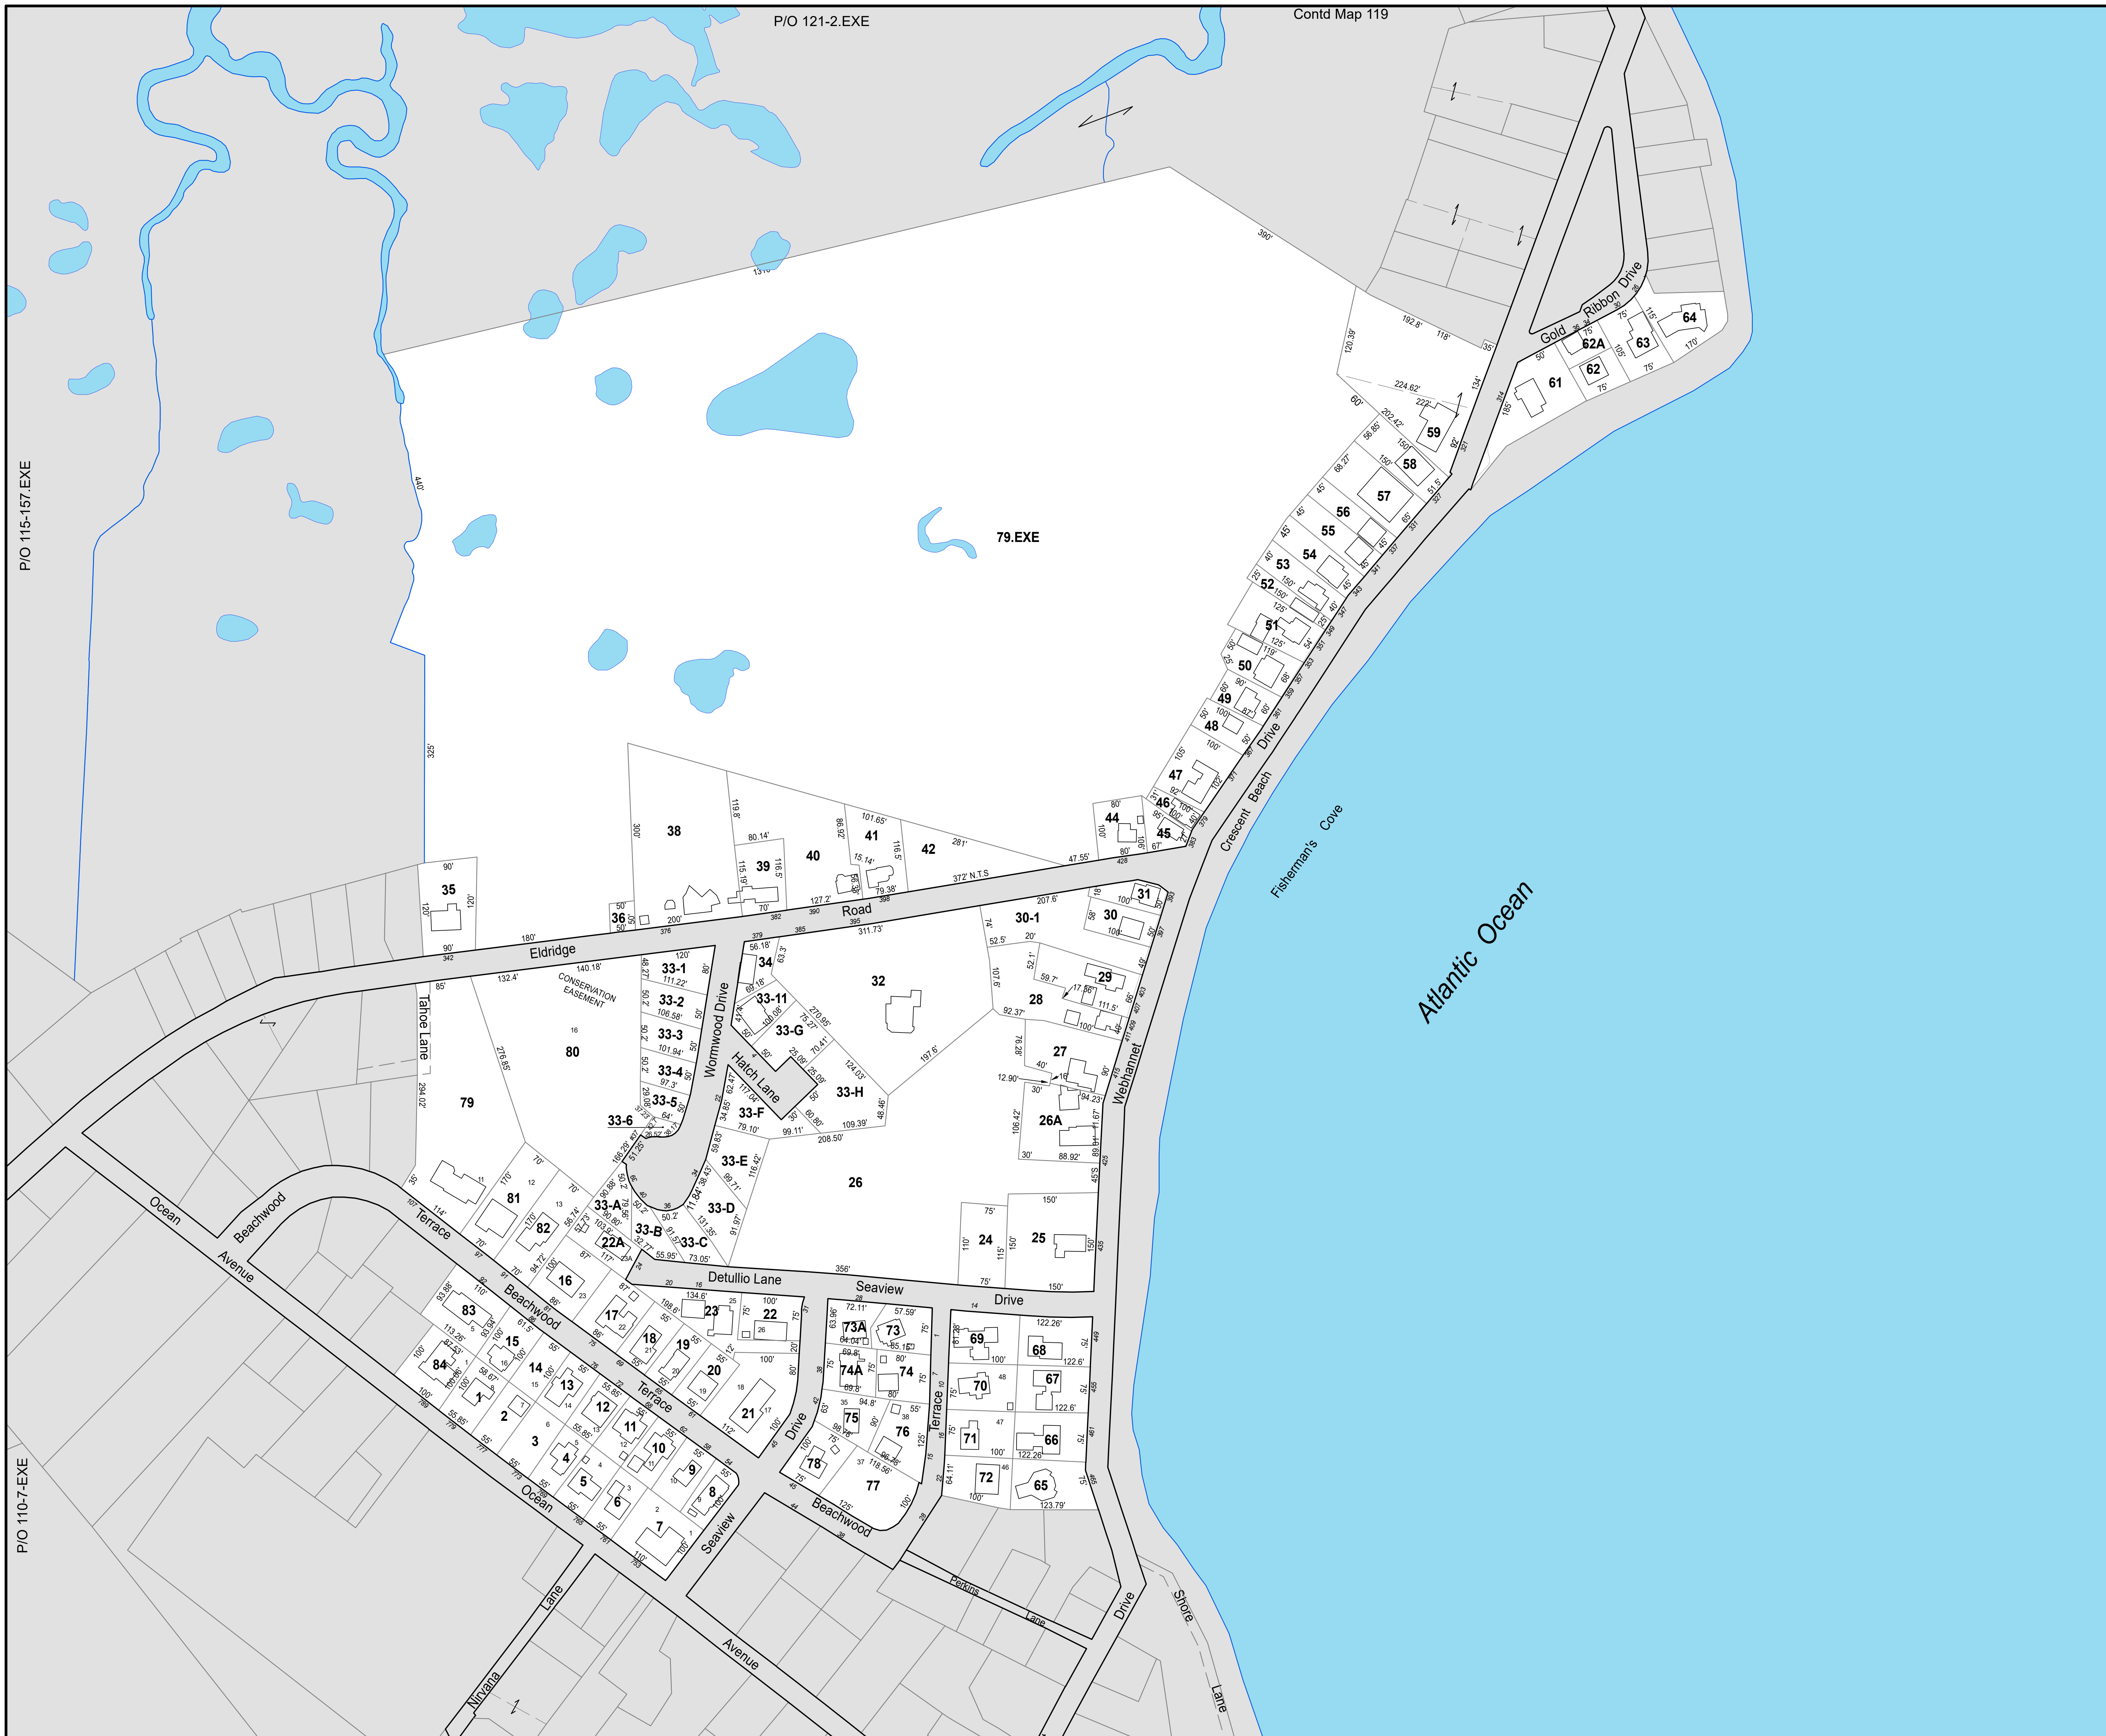

THIS MAP IS FOR ASSESSMENT PURPOSES. IT IS NOT VALID FOR LEGAL DESCRIPTION OR CONVEYANCE.

THE HORIZONTAL DATUM IS THE MAINE STATE PLANE COORDINATE SYSTEM, NAD 83.

ORIGINAL MAPPING BY WOODARD & CURRAN

REVISED & REPRINTED BY

CAI Technologies
Precision Mapping, Geospatial Solutions.

11 Pleasant Street, Littleton, NH 03561
603.322.4540 - www.cai-tech.com

LEGEND

RECORD DIMENSION 1/8" = 1' = 100'

SUBDIVISION LOT NO. 1/16" = 1' = 100'

WATER [Blue Shaded Area]

RIGHT OF WAY/ACCESS [Dashed Line]

COMMON OWNERSHIP [Dotted Line]

BUILDING OWNERSHIP [Solid Line]

SCALE: 1" = 100'

FEET 0 50 100 200 300

METERS 0 12.5 25 50 75

REVISED TO: APRIL 1, 2021

PROPERTY MAPS

WELLS

YORK COUNTY
MAINE

INDEX DIAGRAM

GN

MAP NO.

116