


Kennebunk

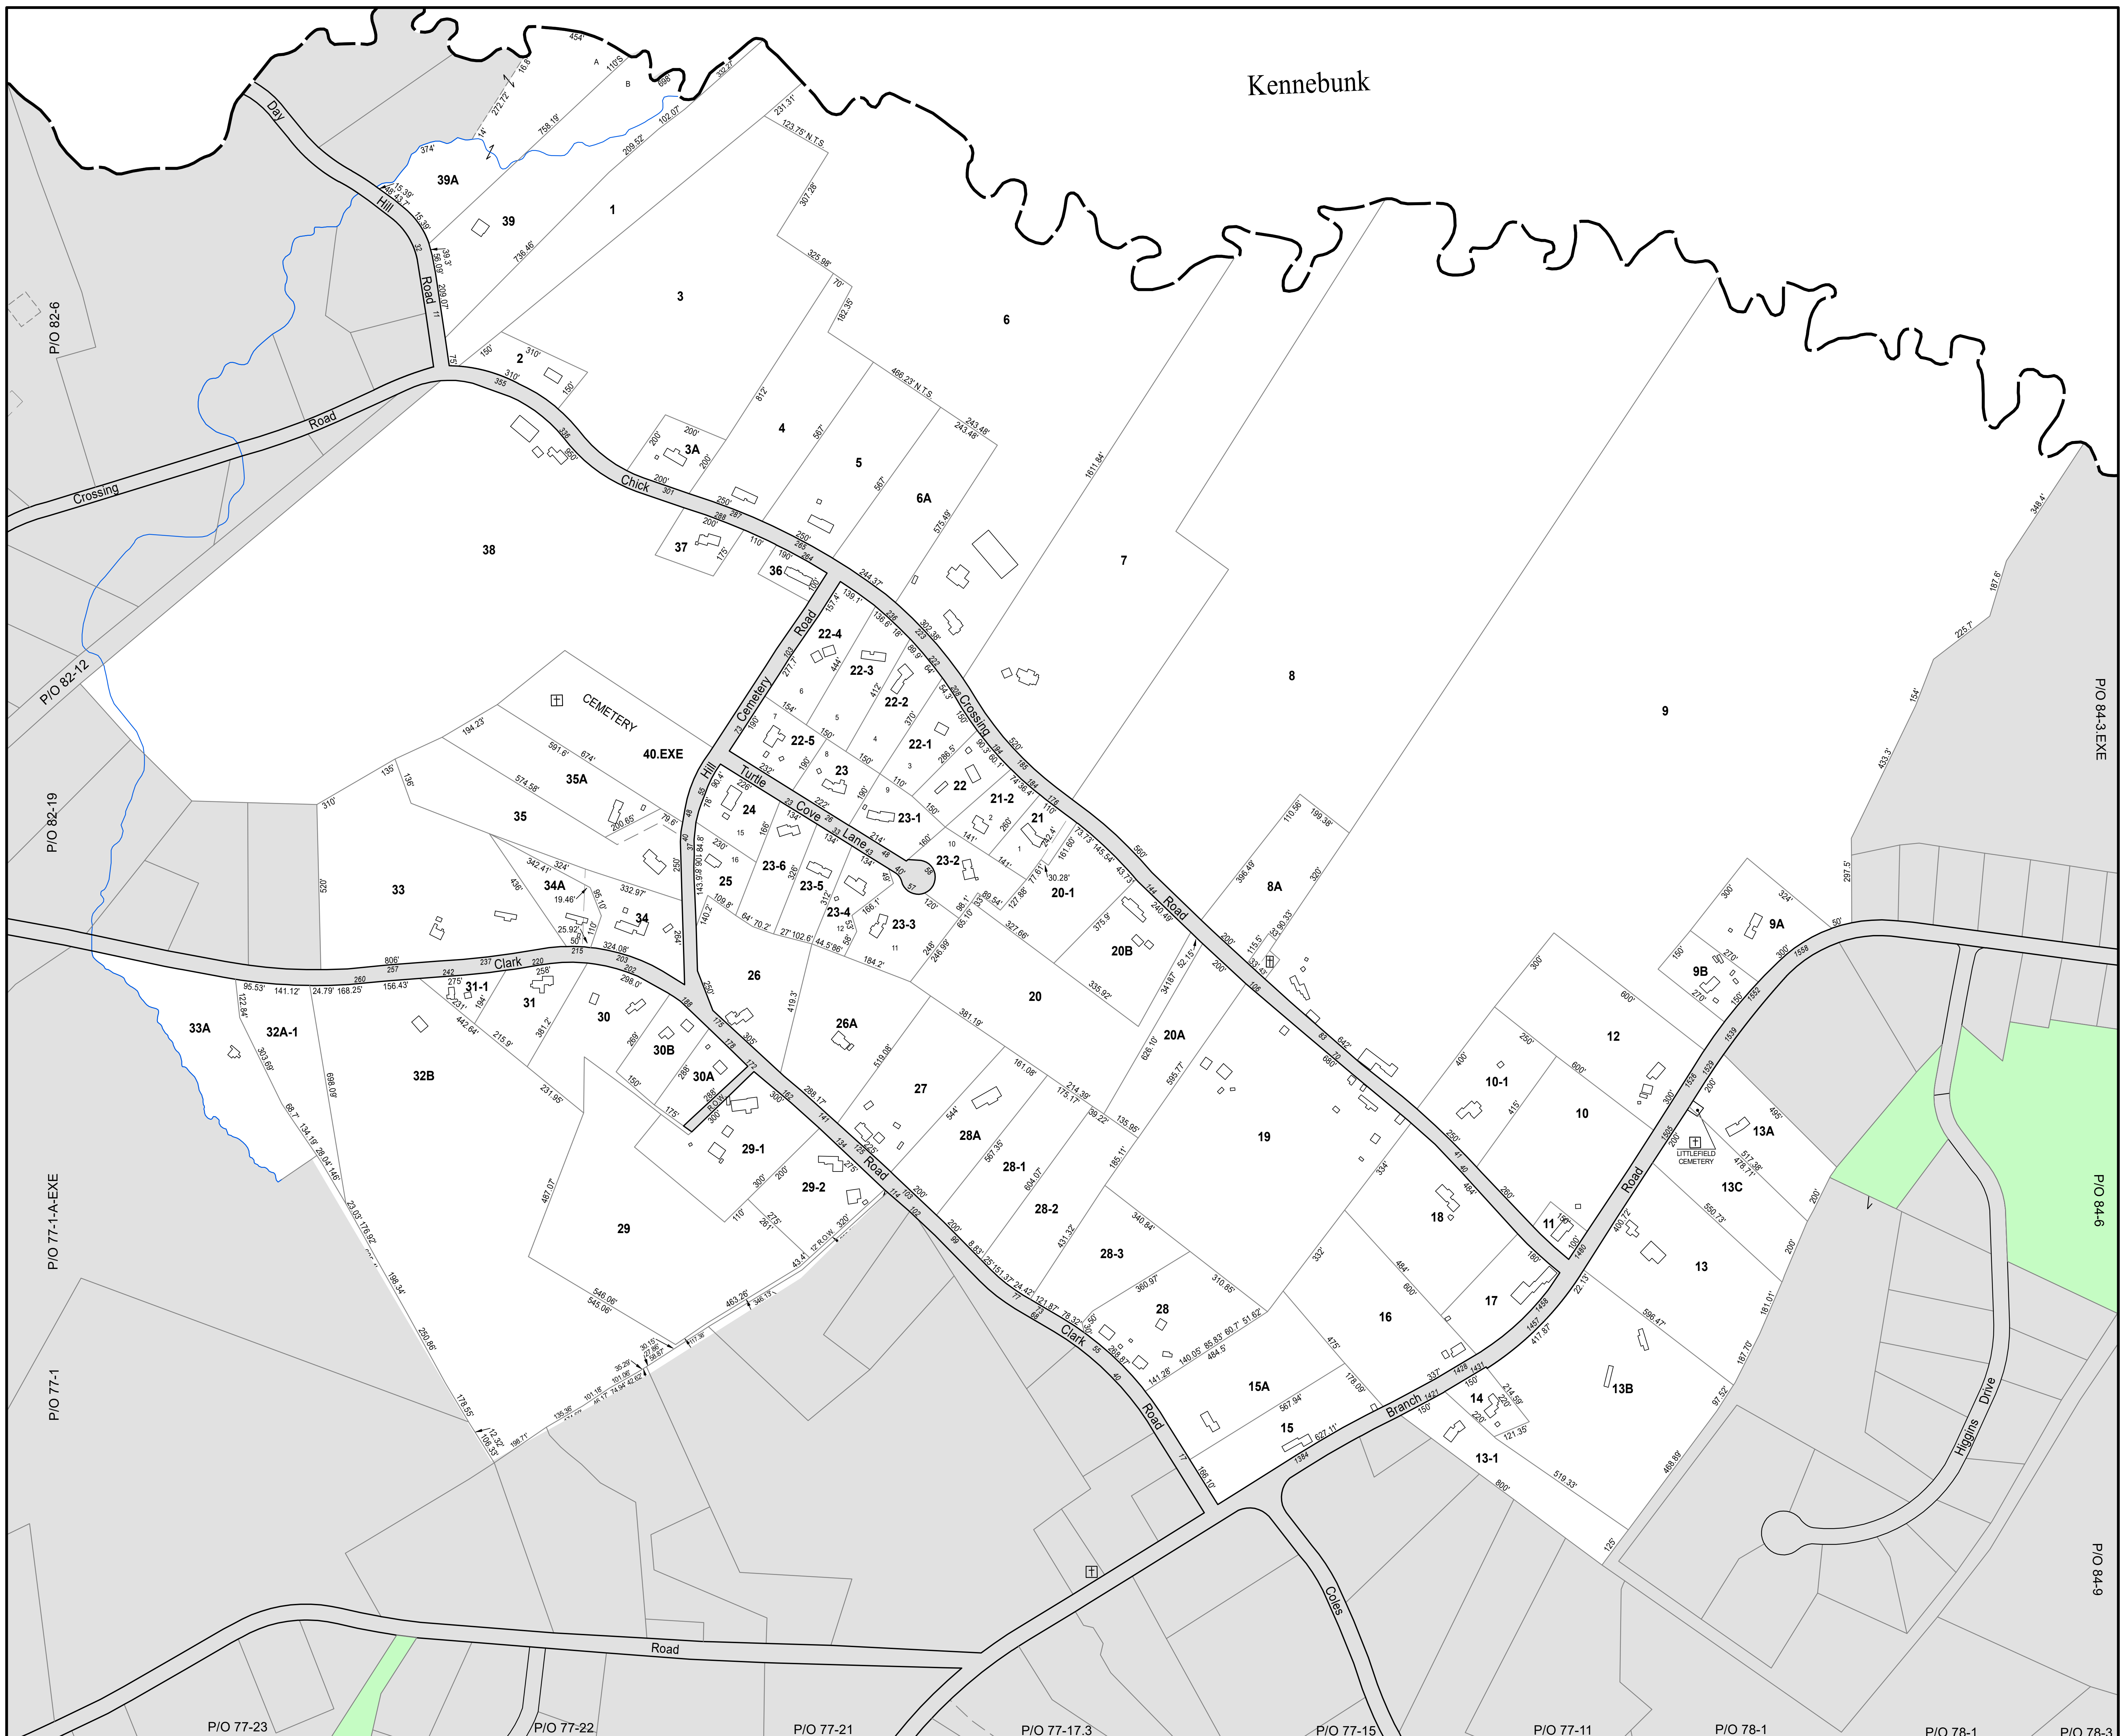

THIS MAP IS FOR ASSESSMENT PURPOSES. IT IS NOT VALID FOR LEGAL DESCRIPTION OR CONVEYANCE.
THE HORIZONTAL DATUM IS THE MAINE STATE PLANE COORDINATE SYSTEM, NAD 83.
ORIGINAL MAPPING BY WOODARD & CURRAN

REVISED & REPRINTED BY
CAI Technologies
Precision Mapping, Geospatial Solutions.
11 Pleasant Street, Littleton, NH 03561
603.922.4540 - www.cai-tech.com

LEGEND
RECORD DIMENSION 100'
SUBDIVISION LOT NO. 2
WATER

RIGHT OF WAY/ACCESS

COMMON OWNERSHIP

BUILDING OWNERSHIP

SCALE: 1" = 200'
FEET 200 100 0 200 400 600
METERS 50 25 0 50 100 150
REVISED TO: APRIL 1, 2023

PROPERTY MAPS
WELLS
YORK COUNTY
MAINE

INDEX DIAGRAM

MAP NO.
83