


P/O 144-48.EXE

P/O 148-1.EXE

Contd Map 145

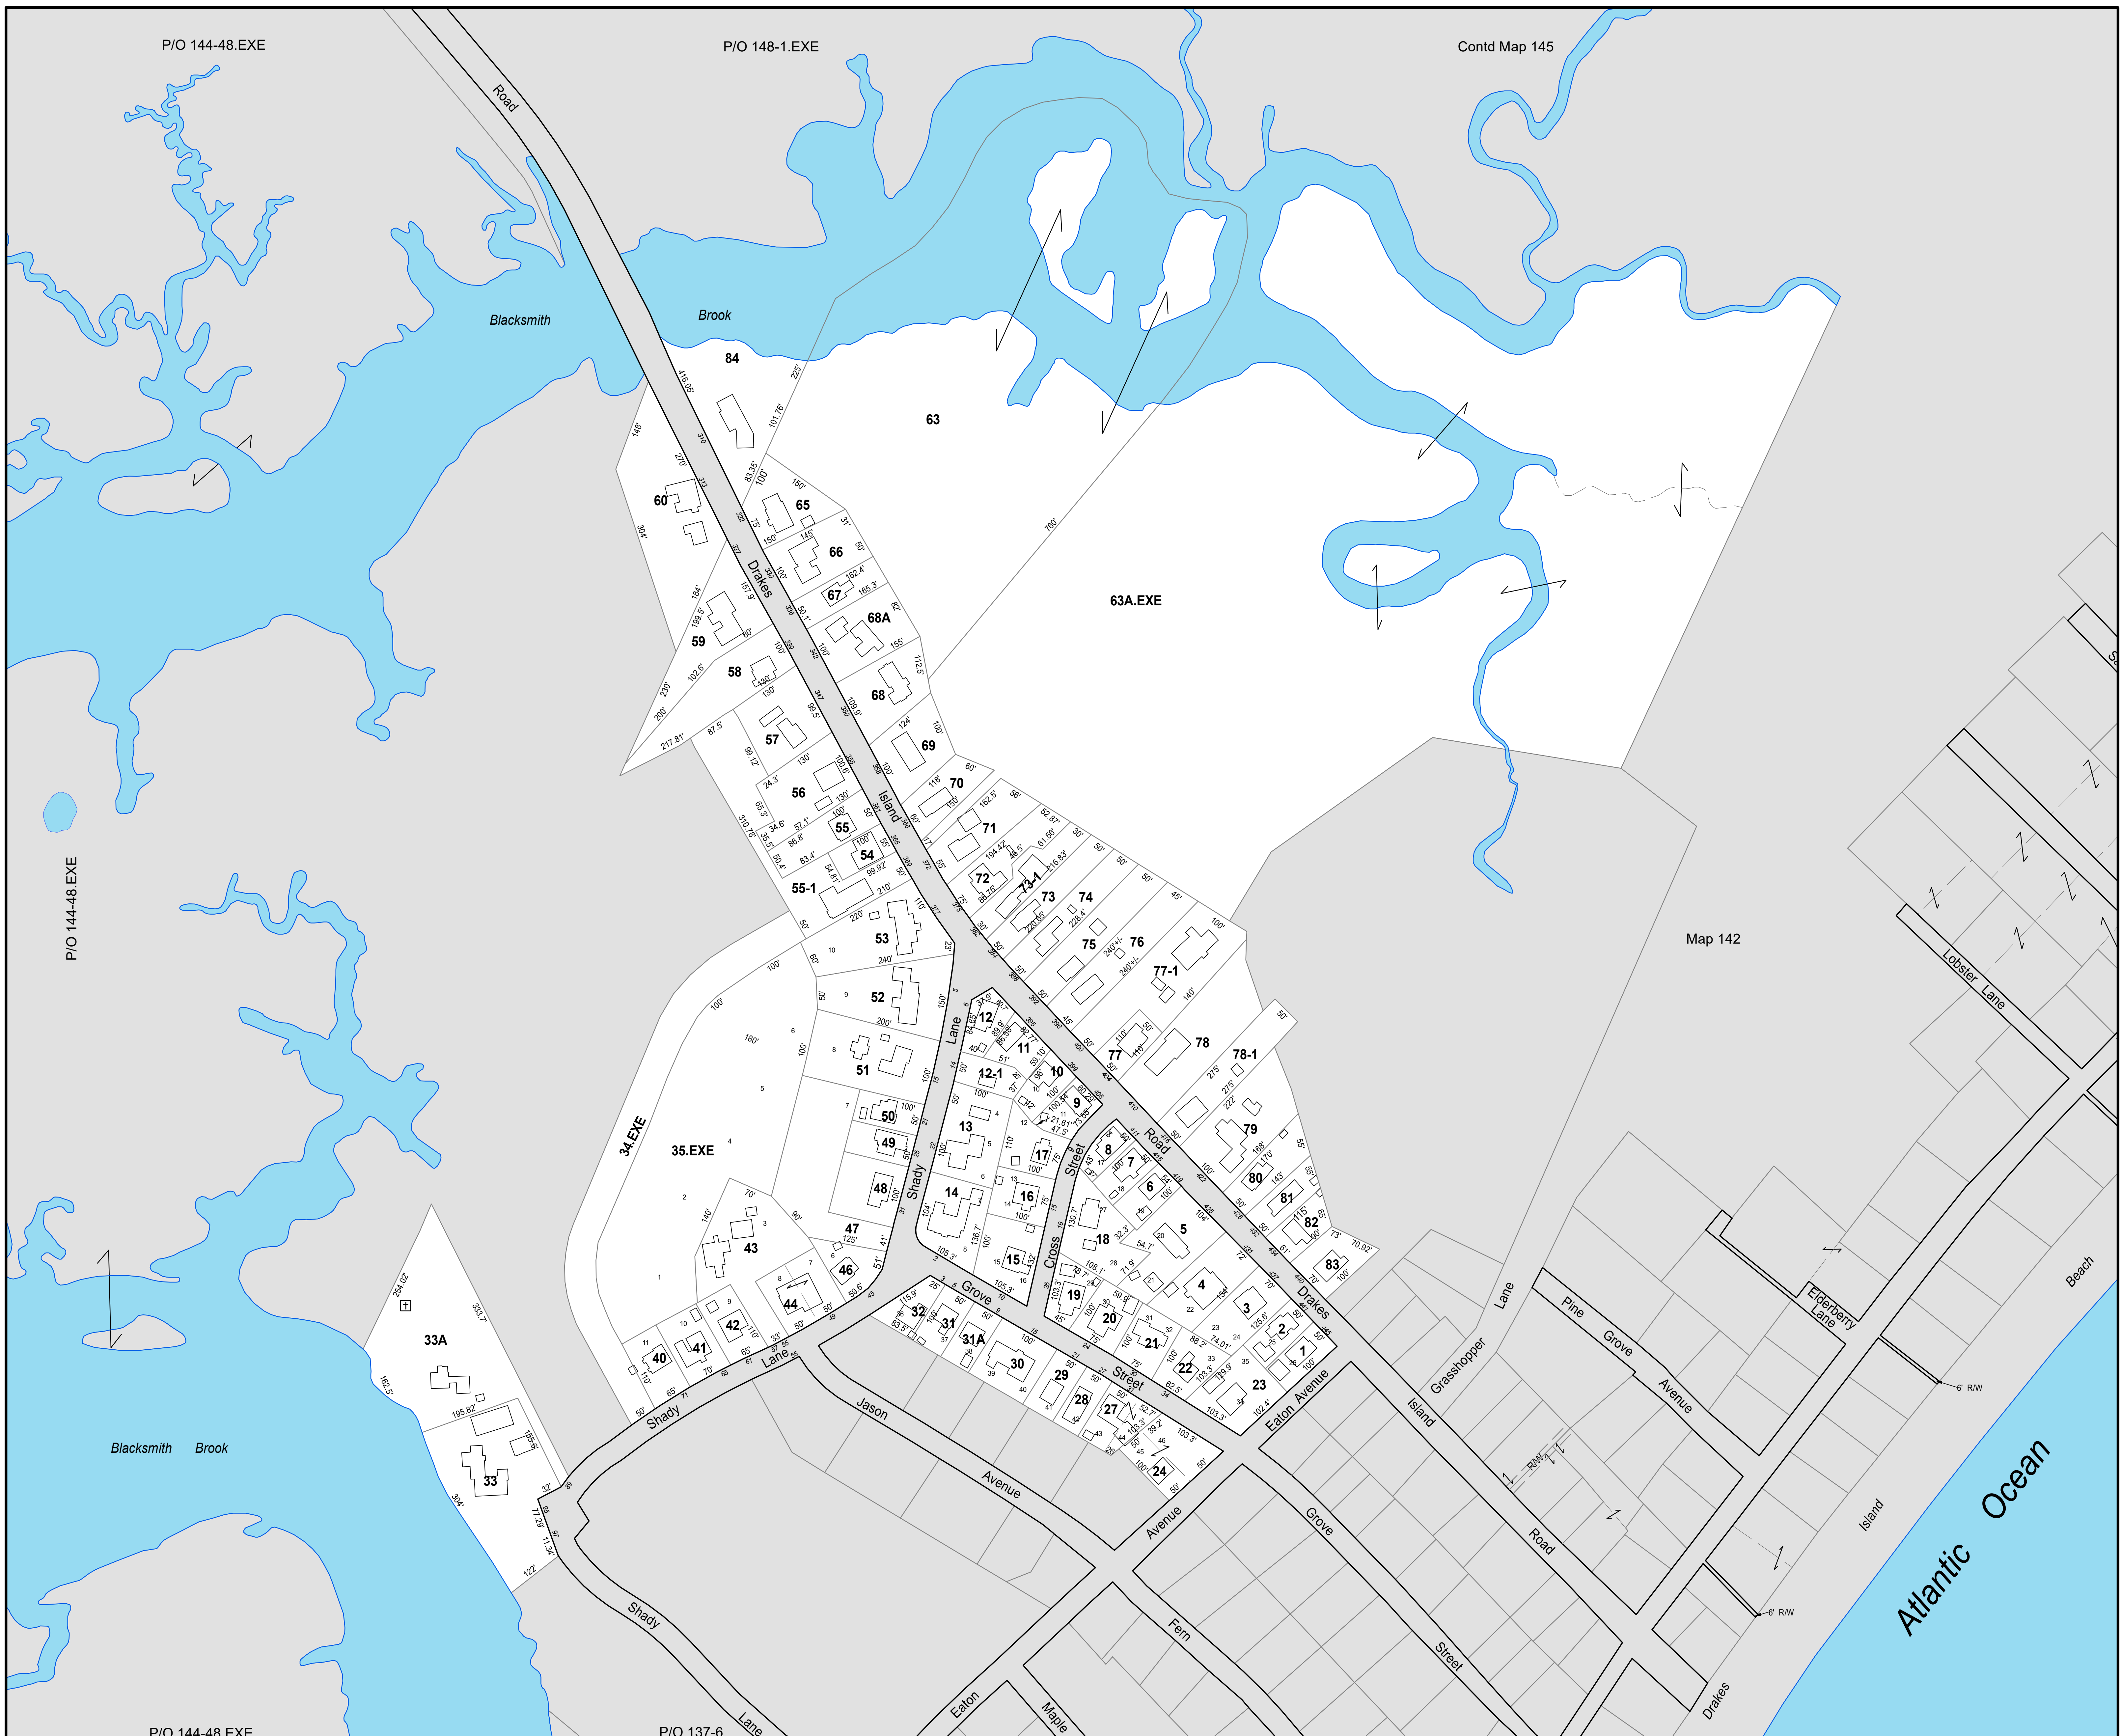

P/O 144-48.EXE

P/O 144-48.EXE

P/O 137-6

THIS MAP IS FOR ASSESSMENT PURPOSES. IT IS NOT VALID FOR LEGAL DESCRIPTION OR CONVEYANCE.

THE HORIZONTAL DATUM IS THE MAINE STATE PLANE COORDINATE SYSTEM, NAD 83.

ORIGINAL MAPPING BY WOODARD & CURRAN

REVISED & REPRINTED BY

CAI Technologies
Precision Mapping. Geospatial Solutions.

11 Pleasant Street, Littleton, NH 03561
603.922.4540 • www.cai-tech.com

LEGEND

RECORD DIMENSION 100'

SUBDIVISION LOT NO. 2

WATER [Blue Area]

RIGHT OF WAY/ACCESS [Dashed Line]

COMMON OWNERSHIP [Dotted Line]

BUILDING OWNERSHIP [Black Outline]

SCALE: 1" = 100'

FEET: 0, 50, 100, 200, 300

METERS: 0, 12.5, 25, 50, 75

REVISED TO: APRIL 1, 2022

PROPERTY MAPS

WELLS

YORK COUNTY

MAINE

INDEX DIAGRAM

GN

MAP NO.

141