


P/O 115-157.EXE

P/O 110-7.EXE

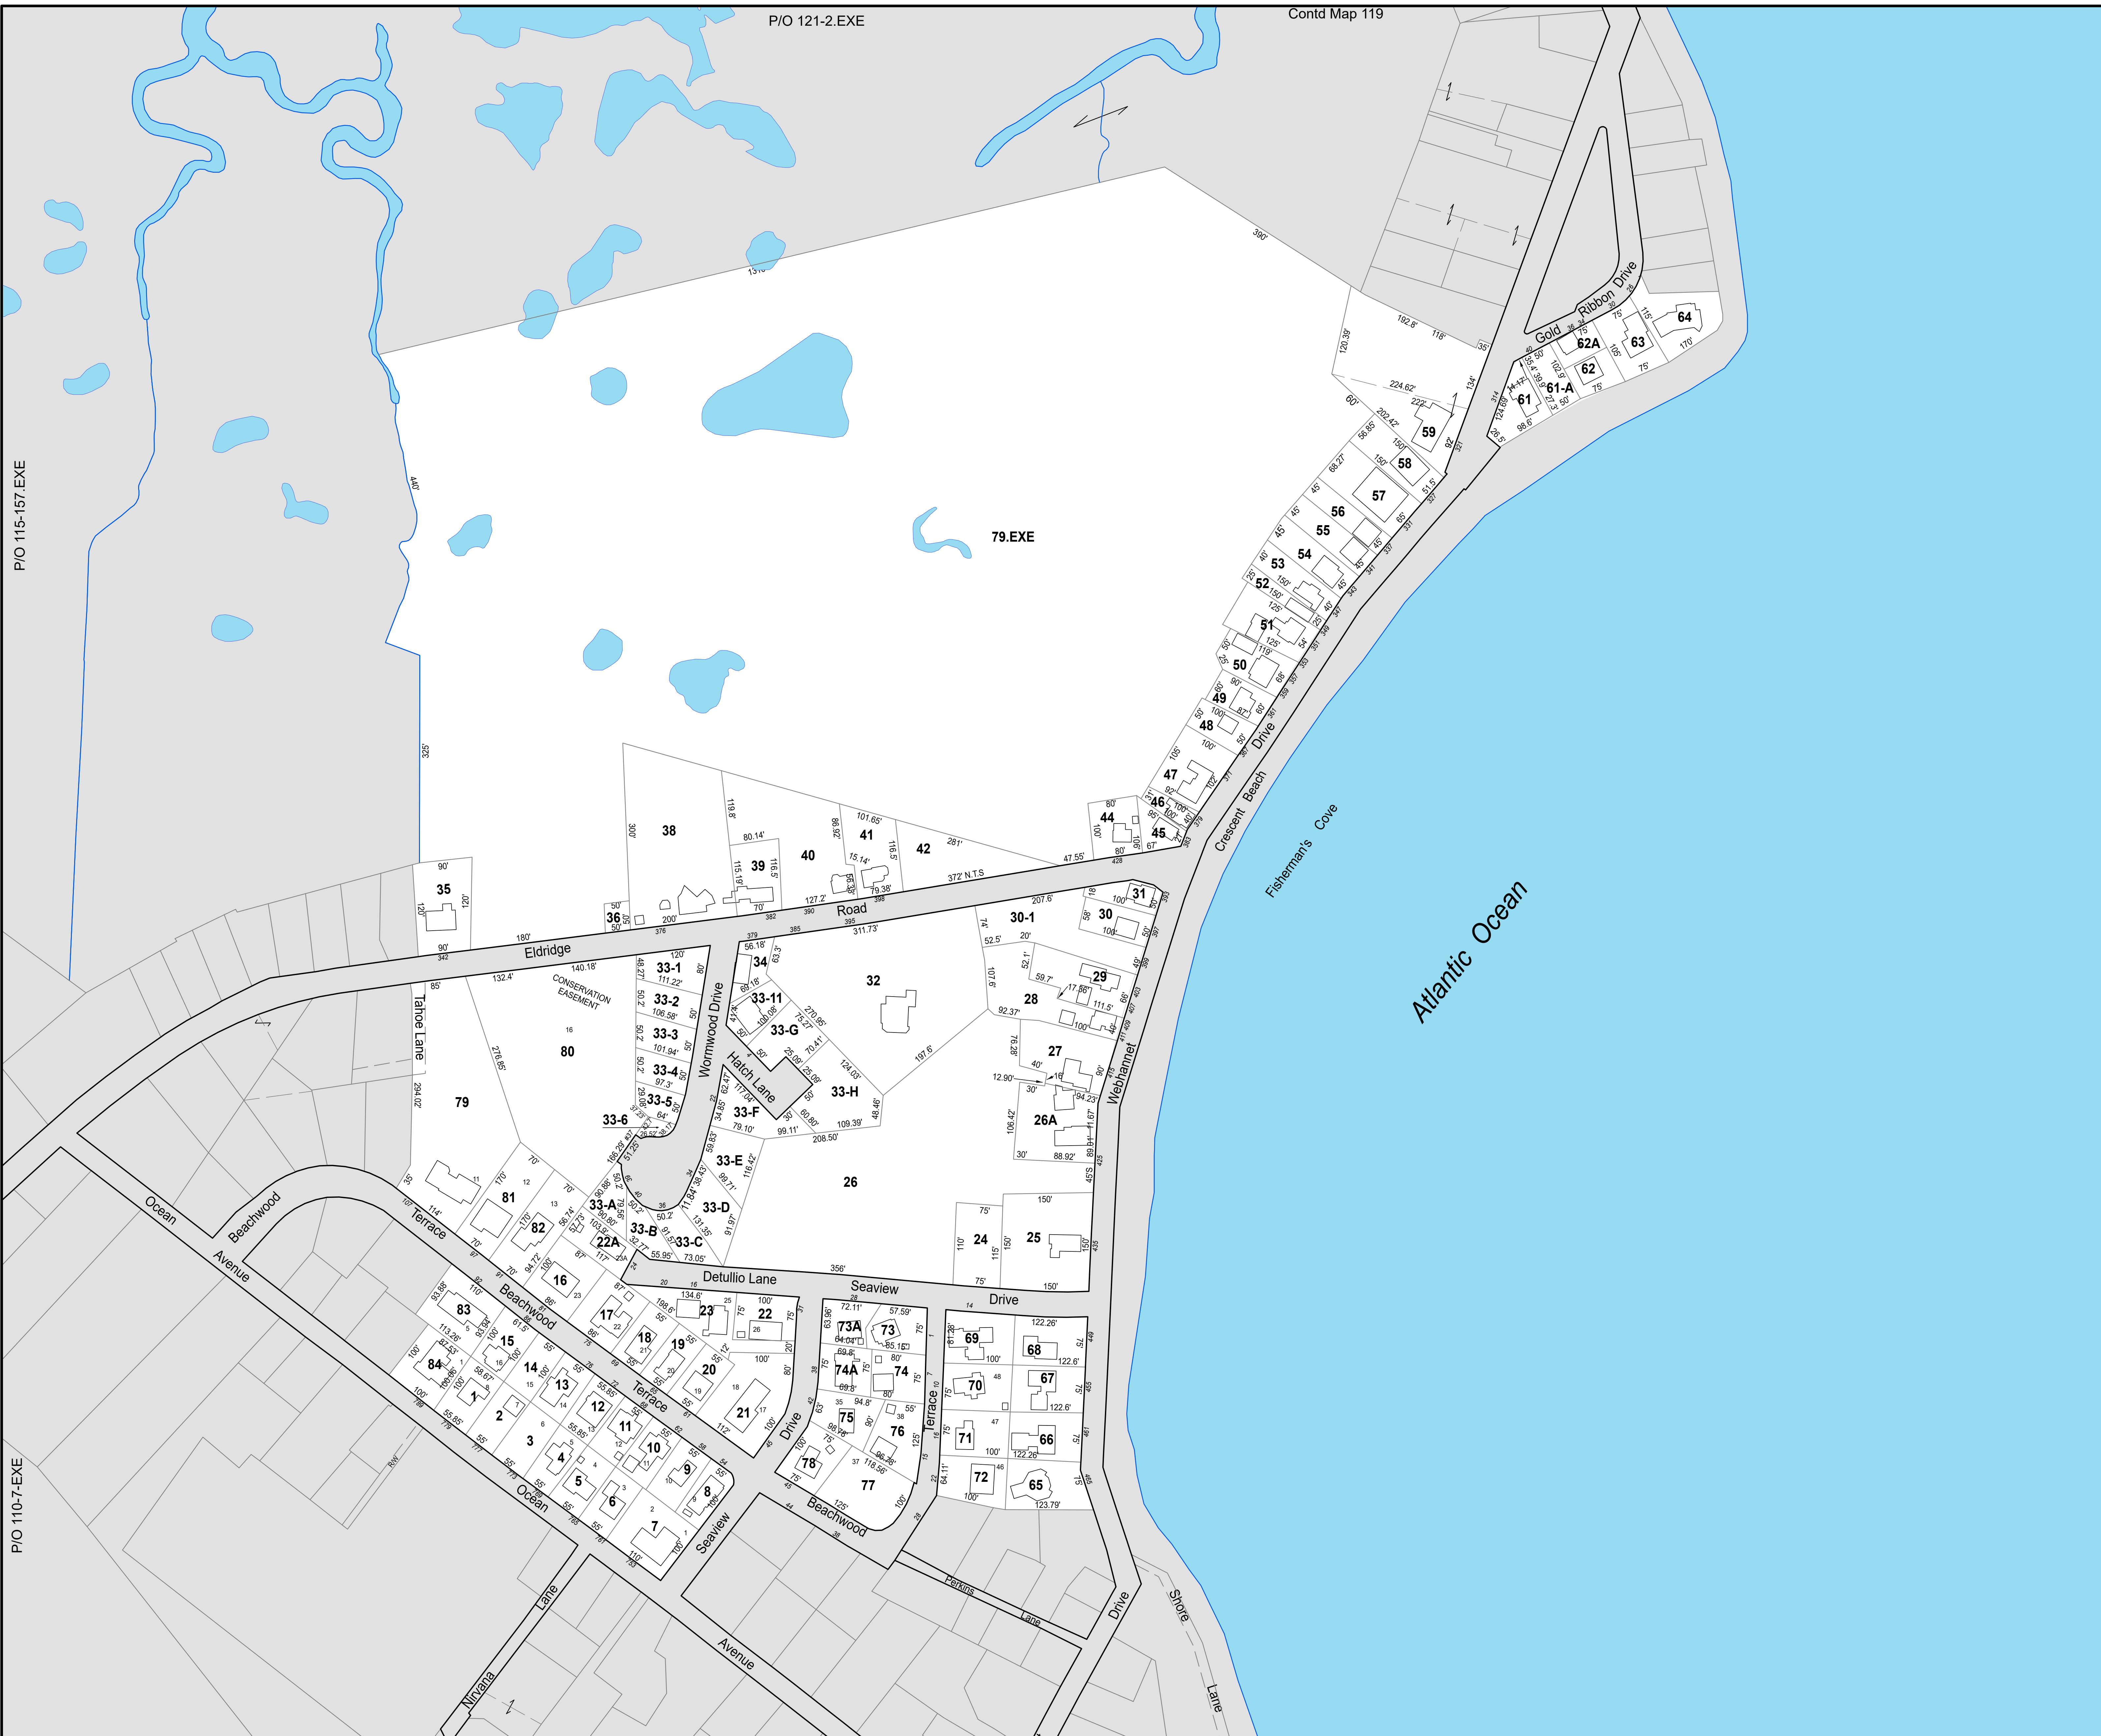

THIS MAP IS FOR ASSESSMENT PURPOSES. IT IS NOT VALID FOR LEGAL DESCRIPTION OR CONVEYANCE.

THE HORIZONTAL DATUM IS THE MAINE STATE PLANE COORDINATE SYSTEM, NAD 83.

ORIGINAL MAPPING BY WOODARD & CURRAN

REVISED & REPRINTED BY

CAI Technologies
Precision Mapping. Geospatial Solutions.

11 Pleasant Street, Littleton, NH 03561
603.322.4540 • www.cai-tech.com

LEGEND

RECORD DIMENSION 2

SUBDIVISION LOT NO. 100

WATER

RIGHT OF WAY/ACCESS

COMMON OWNERSHIP

BUILDING

SCALE: 1" = 100'

FEET
100 0 100 200 300

REVISD TO: APRIL 1, 2025

PROPERTY MAPS

WELLS

YORK COUNTY
MAINE

INDEX DIAGRAM

GN

MAP NO.

116